

DECKBLATT NR. 1 ZUM
B- u. GOP WA "AM SPORTPLATZ" - OBERSCHNEIDUNG

532


WA ₁	II
0,4	0,60
○	WH MAX. 7,00 M (BEI FD: MAX. 8,00M) MAX. 6,00 M (AUSNAHME PARZ. 14, 15, 16 BEI FD: MAX. 7,00M)
△	FH MAX. 9,50 M MAX. 8,50 M (BEI EPD/VPD U. AUSNAHME PARZ. 14 U. 16 SOWIE PARZ. 15)
SD, (K-)WD, ZD: 18-38° EPD: MAX. 10°, VPD: MAX. 20° FD: 0-5°	

WA ₁	II
0,4	0,60
○	FÜR PARZ. 19, 20, 22, 23, 24 GILT: WH MAX. 8,00 M (BEI FD: MAX. 9,00M)
△	FH MAX. 10,50 M MAX. 9,50 M (BEI EPD/VPD)
SD, (K-)WD, ZD: 18-38° EPD: MAX. 10°, VPD: MAX. 20° FD: 0-5°	

WA ₂	II
0,4	0,60
○	WH MAX. 7,00 M (MIT BEZUGSPUNKTI, BEI FD: 8,00 M)
△	FH MAX. 9,50 M MAX. 8,50 M (BEI EPD/VPD)
SD, (K-)WD, ZD: 18-38° EPD: MAX. 10°, VPD: MAX. 20° FD: 0-5°	

WA ₃	II
0,4	0,60
○	WH MAX. 7,00 M (BEI FD: MAX. 8,00M)
△	FH MAX. 9,50 M MAX. 8,50 M (BEI EPD/VPD)
SD, (K-)WD, ZD: 18-38° EPD: MAX. 10°, VPD: MAX. 20° FD: 0-5°	

MASSTAB 1:1000

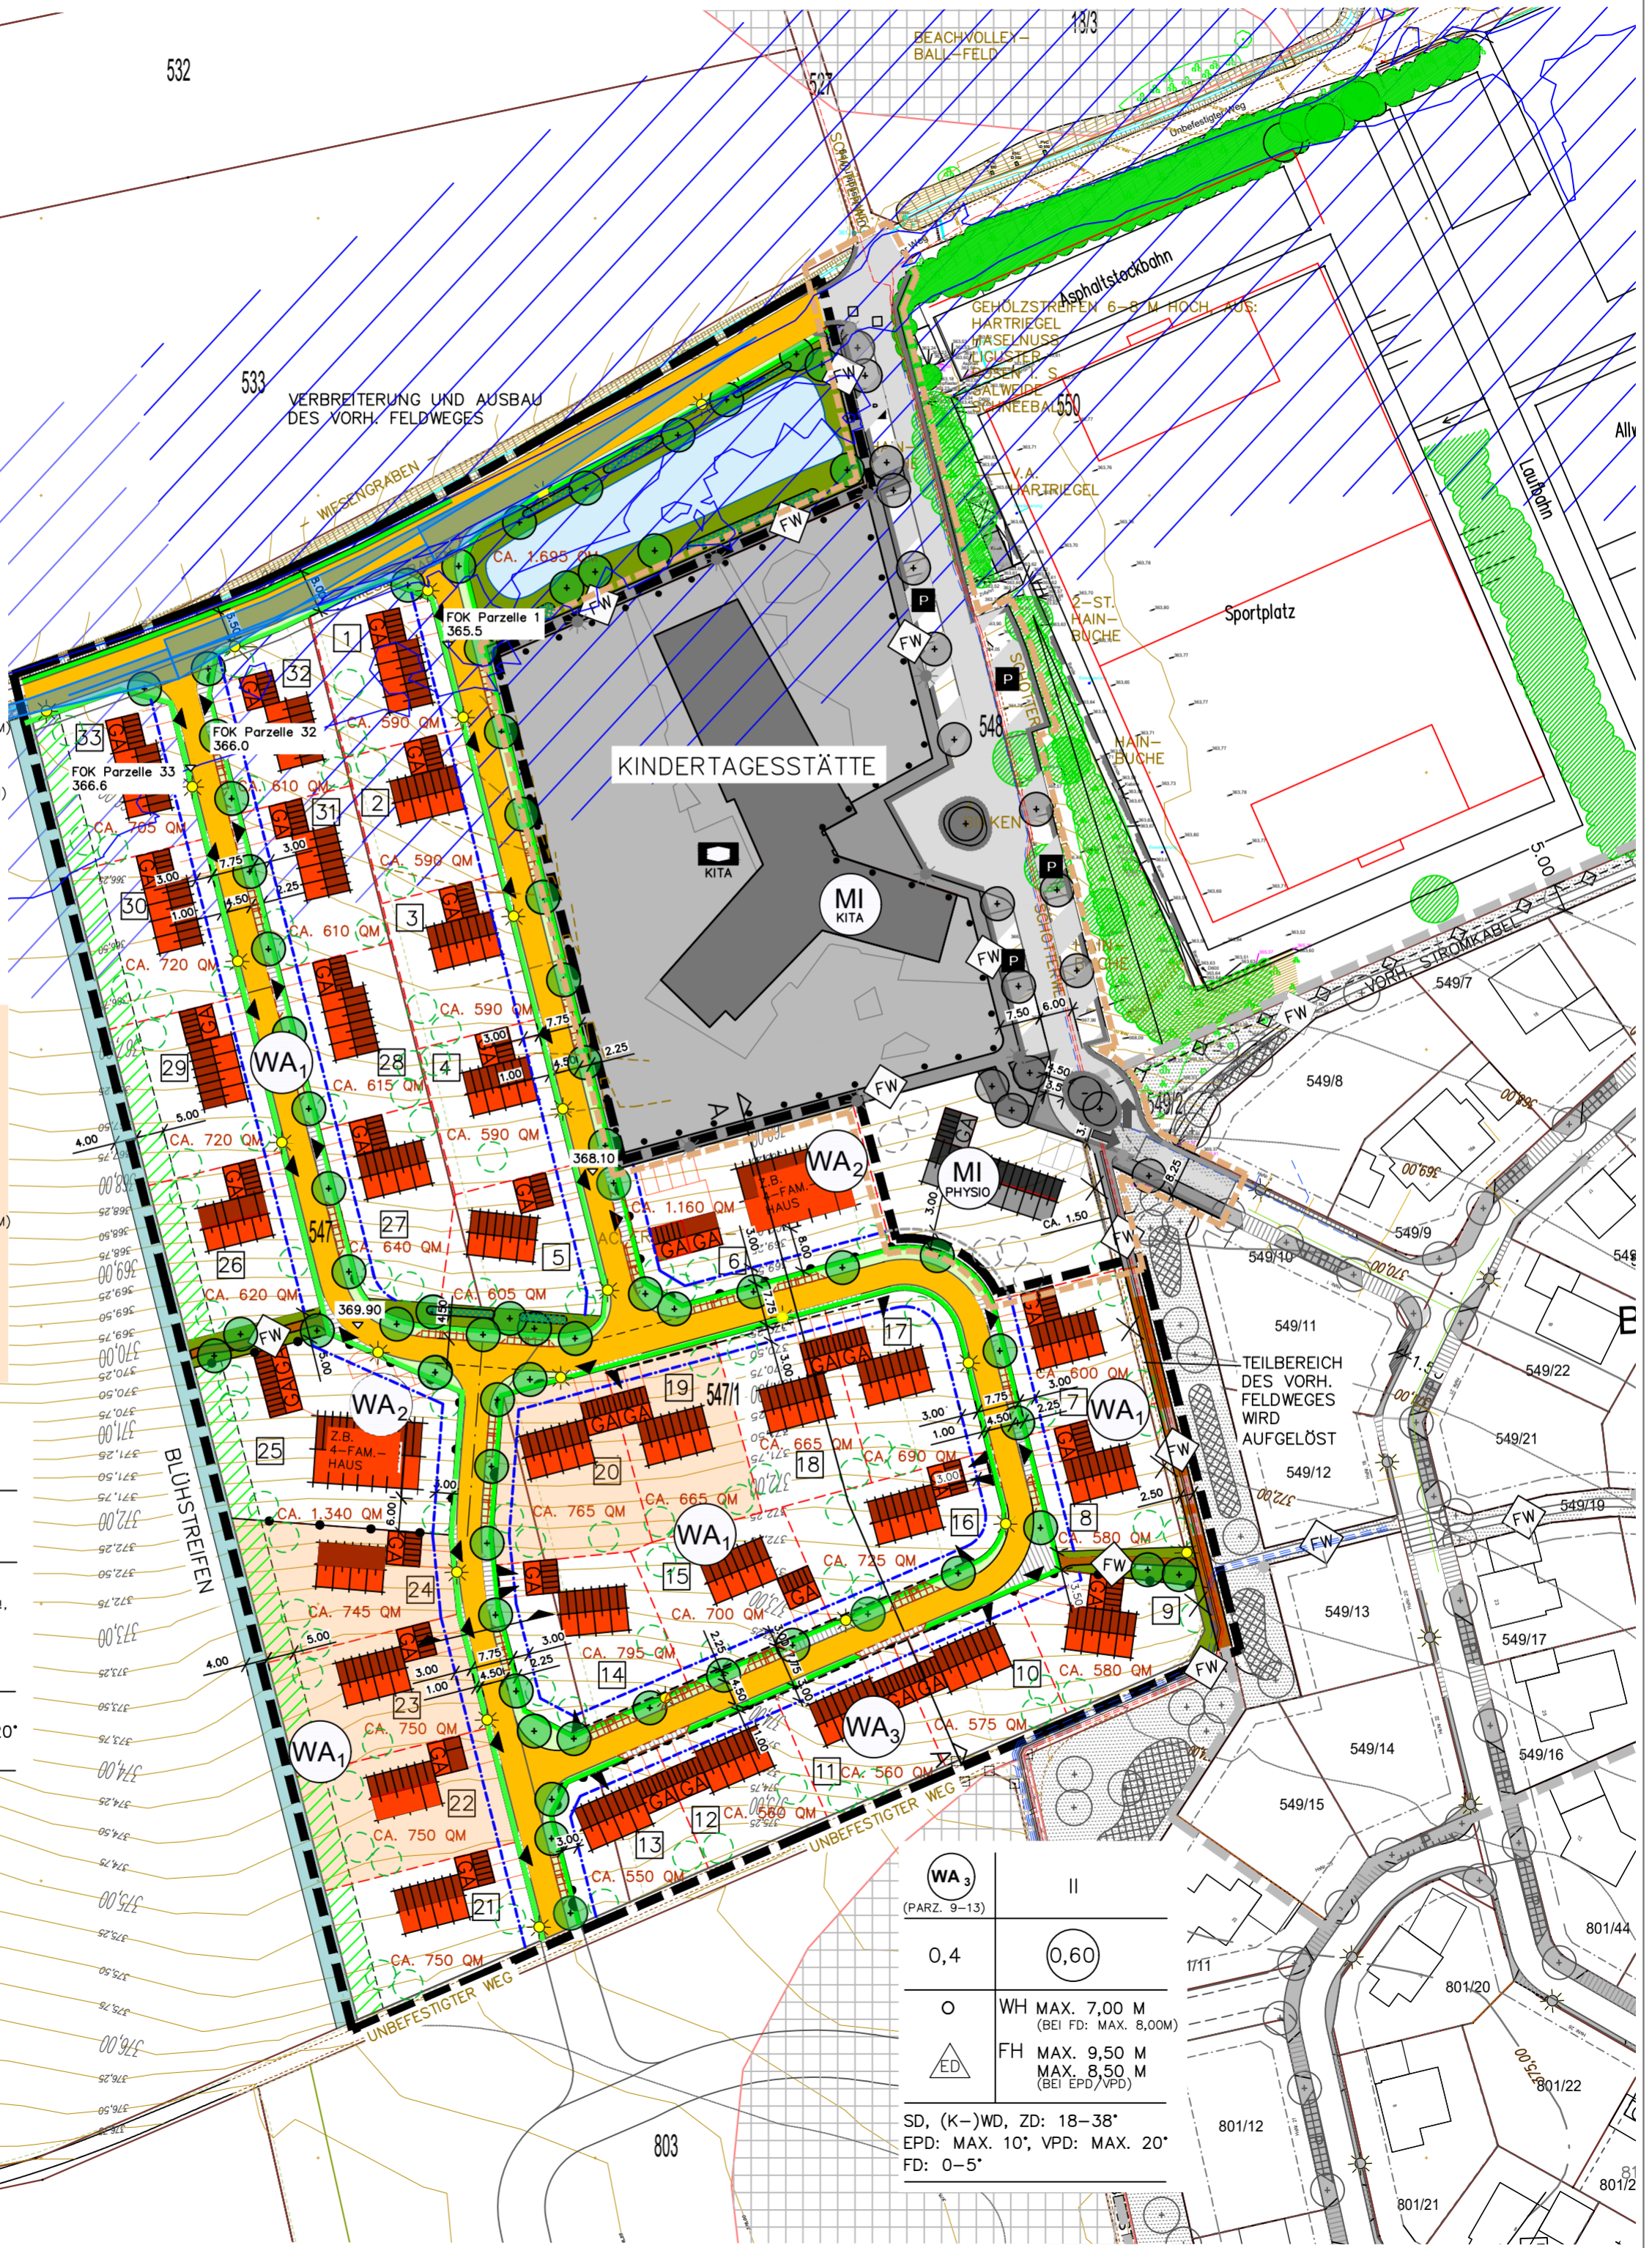

803

801/22